



CHATEAU MANOR COLLECTION

"THE CANTERBURY" #7762

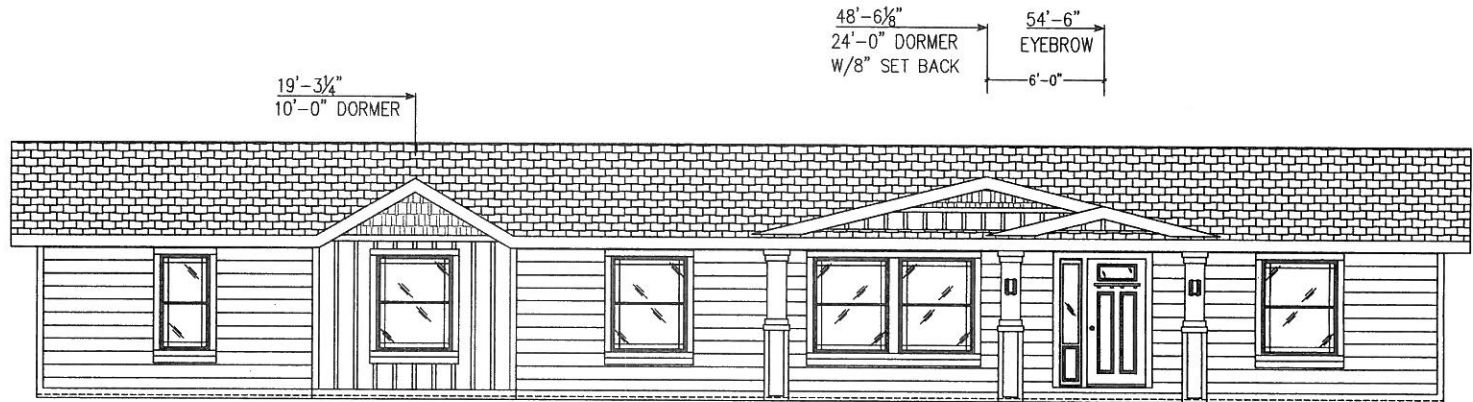

FRONT SIDE WALL

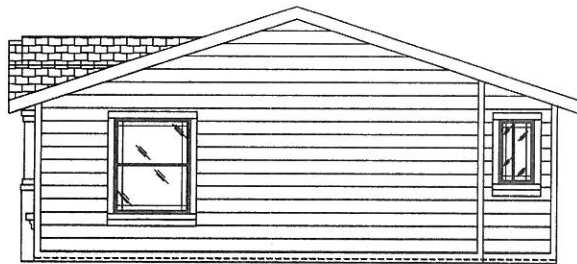

FRONT END WALL

CMH Manufacturing West, Inc.®			
BRAND: Marlette®		TITLE: STD. EXTERIOR ELEVATION	
		SERIES: CHATEAU MANOR	
		SCALE: NONE	
		DRAWN BY: JMC	
		DATE: 11-17-13	
		HIM PG: -	
		FILE: J:\XM\2012\CHATEAU MANOR COLL	
		DWG. NO	
		REV	
		XM-8262	

