



CHATEAU MANOR COLLECTION

"THE HAMPTON" #7769

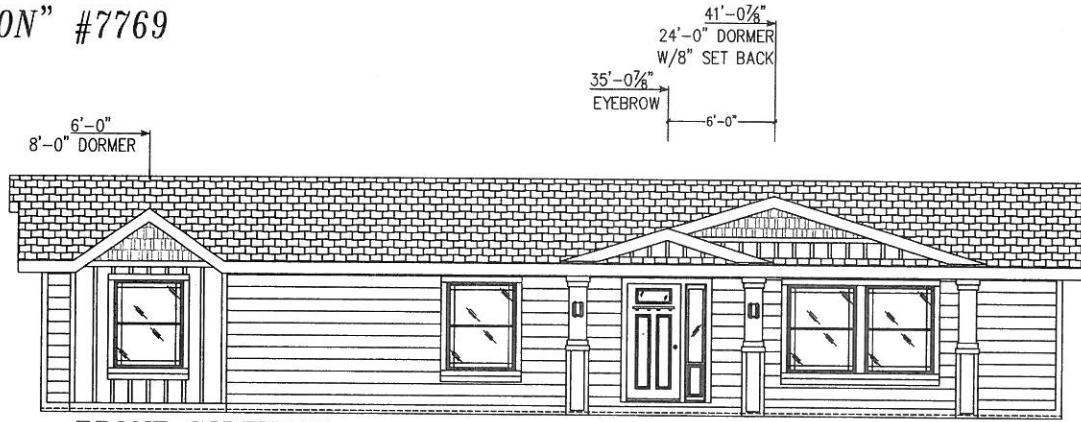

FRONT SIDEWALL

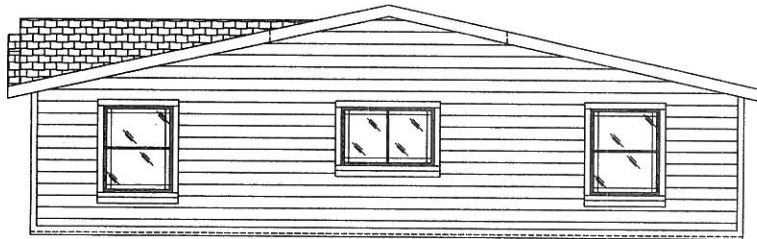

FRONT ENDWALL

CMH Manufacturing West, Inc.®			
BRAND: Marlette®		TITLE: EXTERIOR ELEVATION	
		SERIES: CHATEAU MANOR	
		SCALE: 1/2"=1'-0" DRWN. BY: JMC	
		DATE: 10-13-08 HIM PG: -	
REV		DATE	BY
-	NEW MODEL FOR 2008	10-13-08	JMC
A	UPDATED FOR 2014 MODEL	12-31-13	MMW
-		-	-
-		-	-
		DWG. NO	REV
		5740-8269-XM	(1 OF 7)

CHATEAU MANOR COLLECTION

"THE HAMPTON" #7769

40'-0" x 57'-4"

APPROX 2,293 SQ. FT.

