


STD. FLOOR PLAN

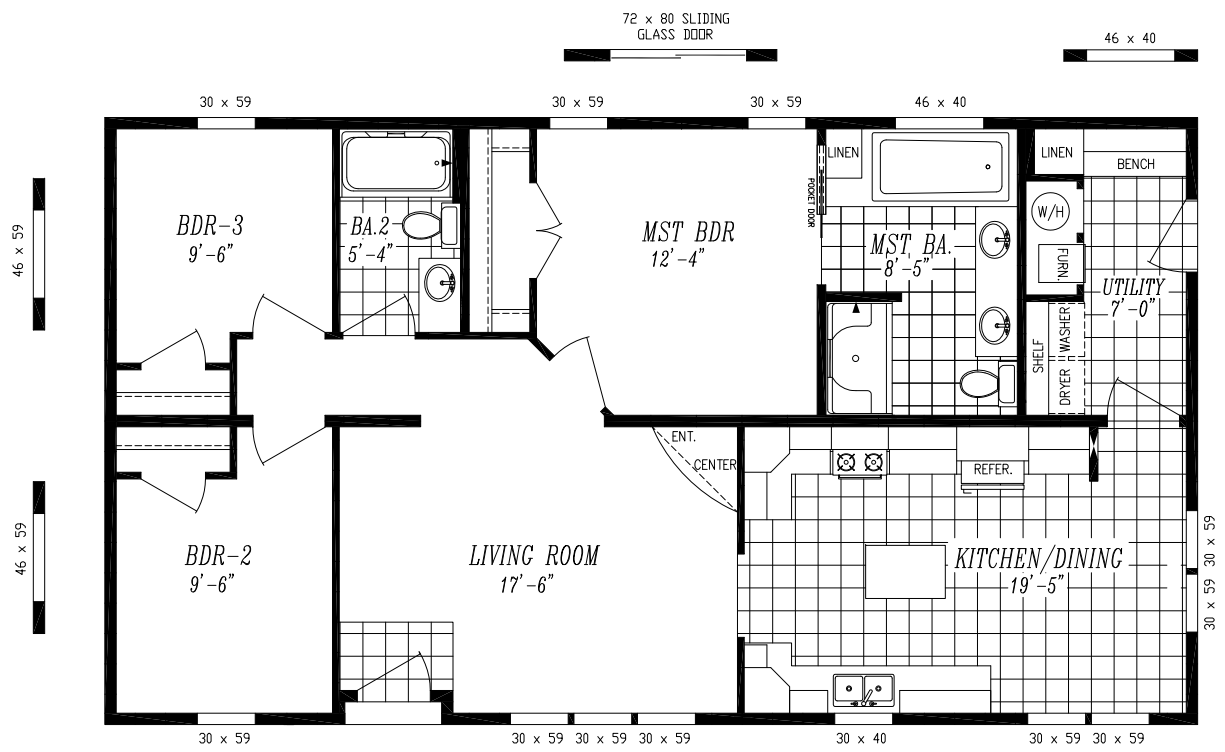

MARLETTE SPECIAL 2848-HS
 26'-8" x 48'-0"
 1275 SQ. FT.

				CMH Manufacturing West, Inc.	
BRAND:	Marlette®			TITLE:	INKING
REV. DESCRIPTION	DATE	BY	CAD	SERIES:	WINTER MARLETTE SPECIAL
- NEW MODEL FOR 2013	01-24-13			SCALE:	3/16"=1'-0"
				DATE:	01-24-13
				FILE:	K:\2013\2848-HS
				DWG. NO.	INK 2848-HS
				REV.	-

MARLETTE SPECIAL

26'-8" x 60'-0"

APPROX. 1600 SQ. FT.

