



CHATEAU MANOR COLLECTION

"THE HUNTINGTON" #7748

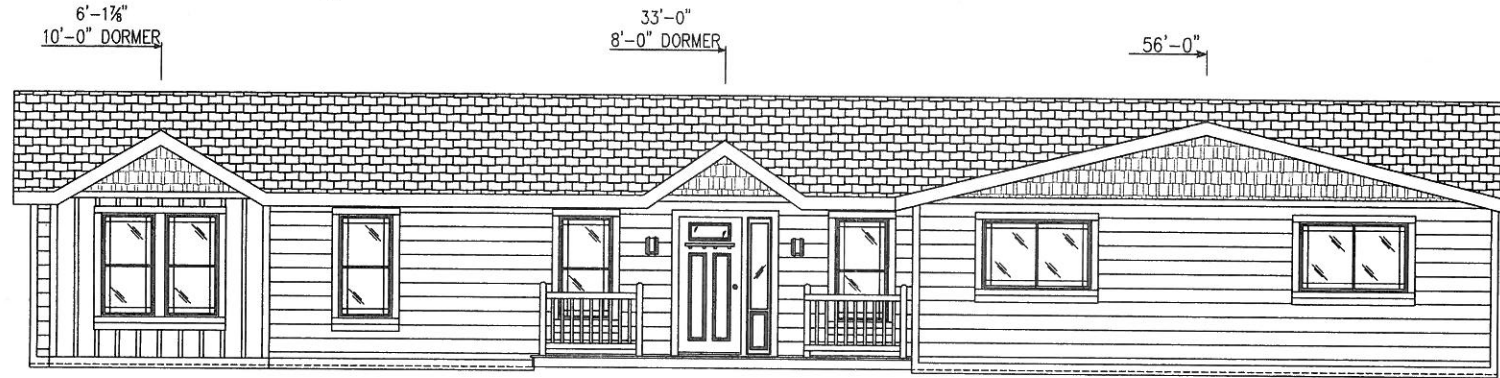

FRONT SIDEWALL

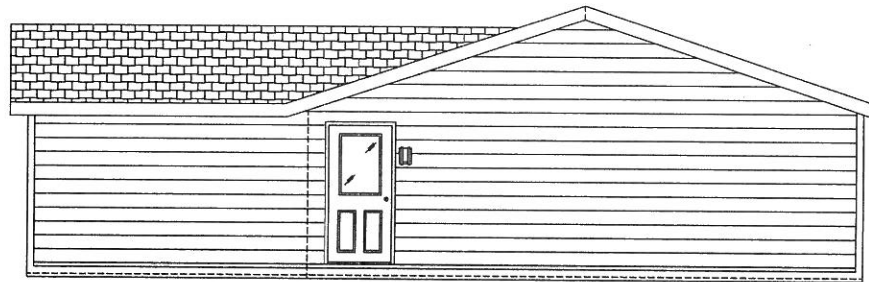

FRONT ENDWALL

CMH Manufacturing West, Inc.®			
BRAND: Marlette®		TITLE: EXTERIOR ELEVATION	
		SERIES: CHATEAU MANOR	
REV		DESCRIPTION	DATE BY
-	REVISED FOR 2008	4-10-08	FS
A	UPDATED MODEL FOR 2014	12-26-13	MW
-		-	-
-		-	-
		SCALE: NONE	DRWN. BY: ANH
		DATE: 1-13-06	HIM PG: -
		FILE: J:\XMS\2012\CHATEAU MANOR COLLECTION	
		DWG. NO	REV
		XM-6540-8248	-

