



CHATEAU MANOR COLLECTION

"THE ARLINGTON" #7749

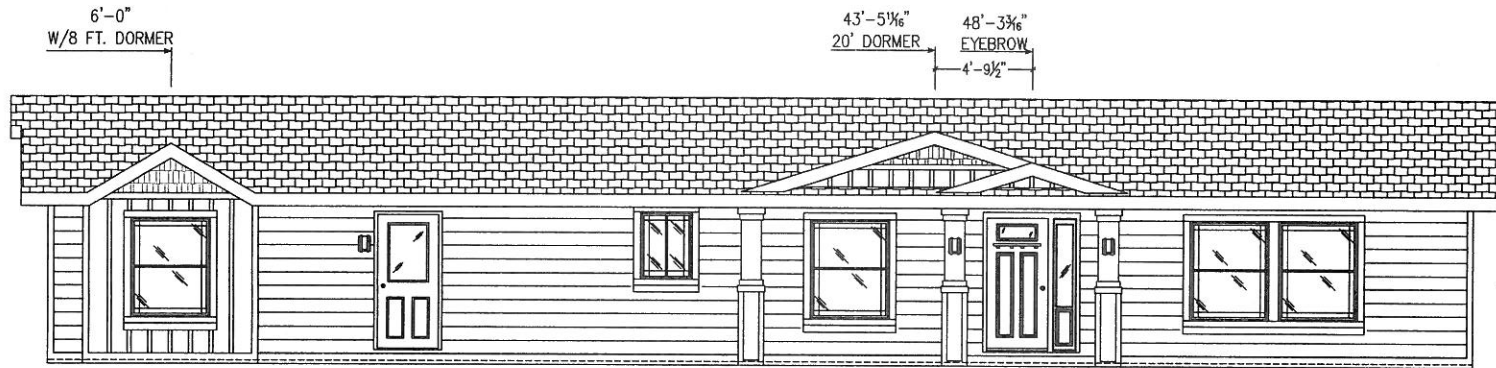

FRONT SIDEWALL

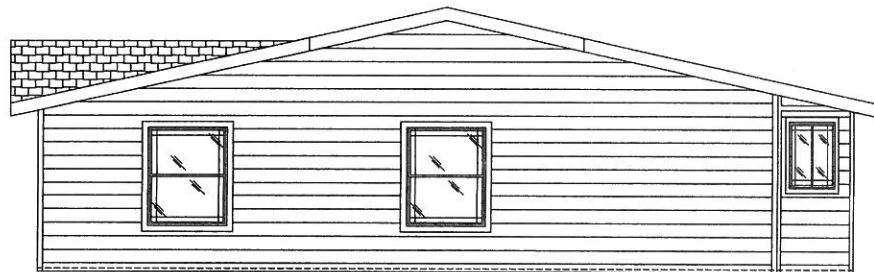

FRONT ENDWALL

CMH Manufacturing West, Inc.®			
BRAND: Marlette®		TITLE: STD. EXTERIOR ELEVATION	
		SERIES: CHATEAU MANOR	
REV		DATE	BY
-	STANDARD EXTERIOR	4/11/12	JMC
-	-	-	-
-	-	-	-
-	-	-	-
		SCALE: NONE DRWN. BY: JMC	
		DATE: 11-17-13 HIM PG: -	
		FILE: J:\XM\2012\CHATEAU MANOR COL	
		DWG. NO	REV
		XM-8249	-

