



CHATEAU MANOR COLLECTION

"THE ARLINGTON" #7749

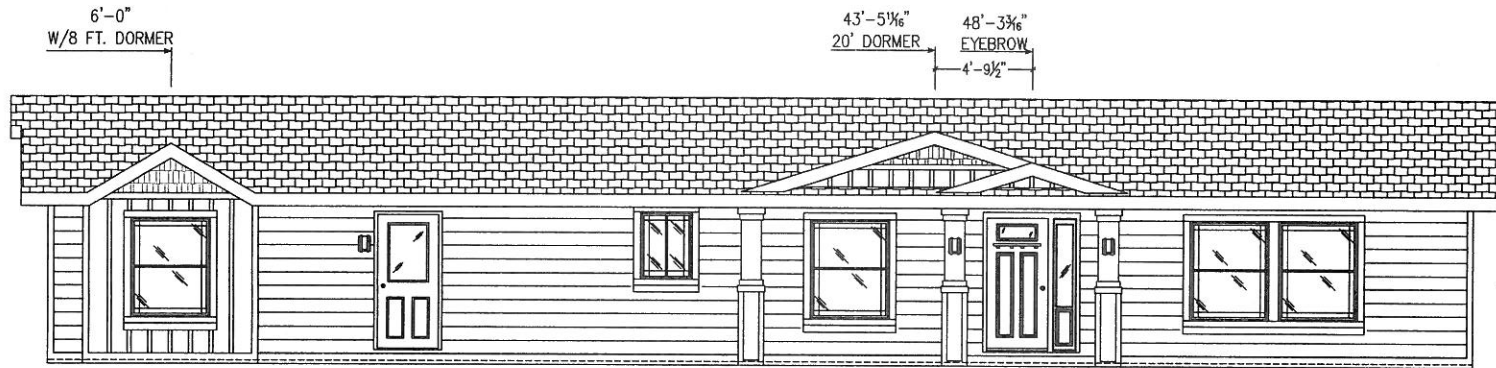

FRONT SIDEWALL

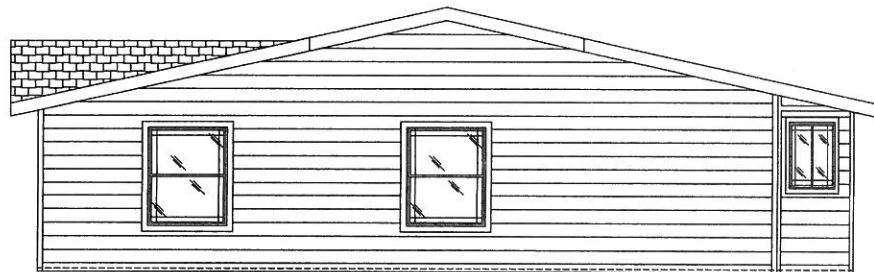

FRONT ENDWALL

CMH Manufacturing West, Inc.®			
BRAND: Marlette®		TITLE: STD. EXTERIOR ELEVATION	
		SERIES: CHATEAU MANOR	
- STANDARD EXTERIOR		4/11/12	JMC
-		-	-
-		-	-
-		-	-
-		-	-
		SCALE: NONE DRWN. BY: JMC	
		DATE: 11-17-13 HIM PG: -	
		FILE: J:\XM\2012\CHATEAU MANOR COL	
		DWG. NO	
		REV	
		XM-8249	
		-	

CHATEAU MANOR COLLECTION

"THE ARLINGTON" #7749

40'-0" x 70'-0"

APPROX 2,761 SQ. FT.

OPT. ORIGAMI WINDOWS

36 x 6-16	36 x 16-22-16	36 x 16-6
36 x 59	36 x 59	36 x 59

OPT. CLERESTORY WINDOWS

36 x 20	36 x 20	36 x 20
36 x 59	36 x 59	36 x 59

